



STEP OPTIONS





STEP OPTION 1

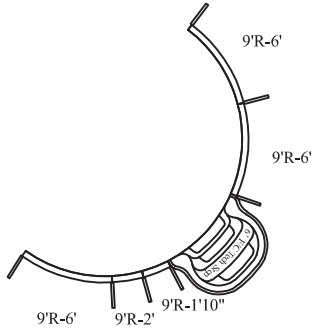

STEP OPTION 2

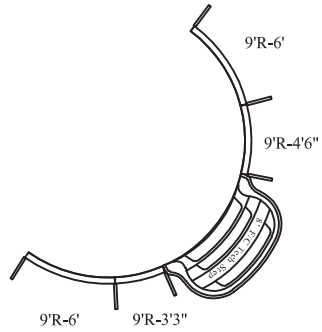

STEP OPTION 3

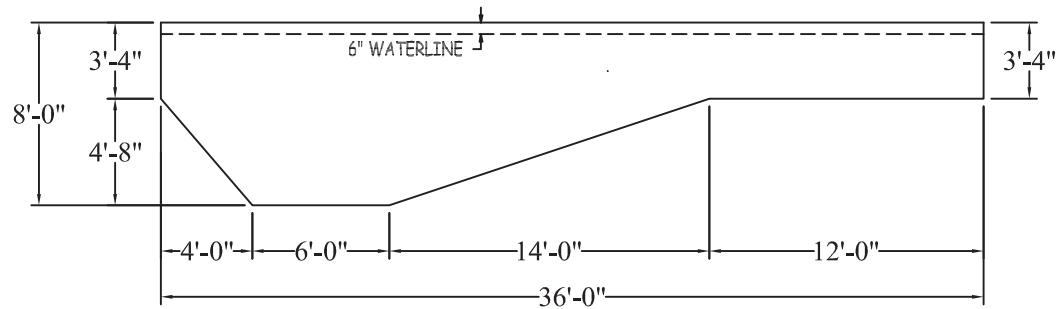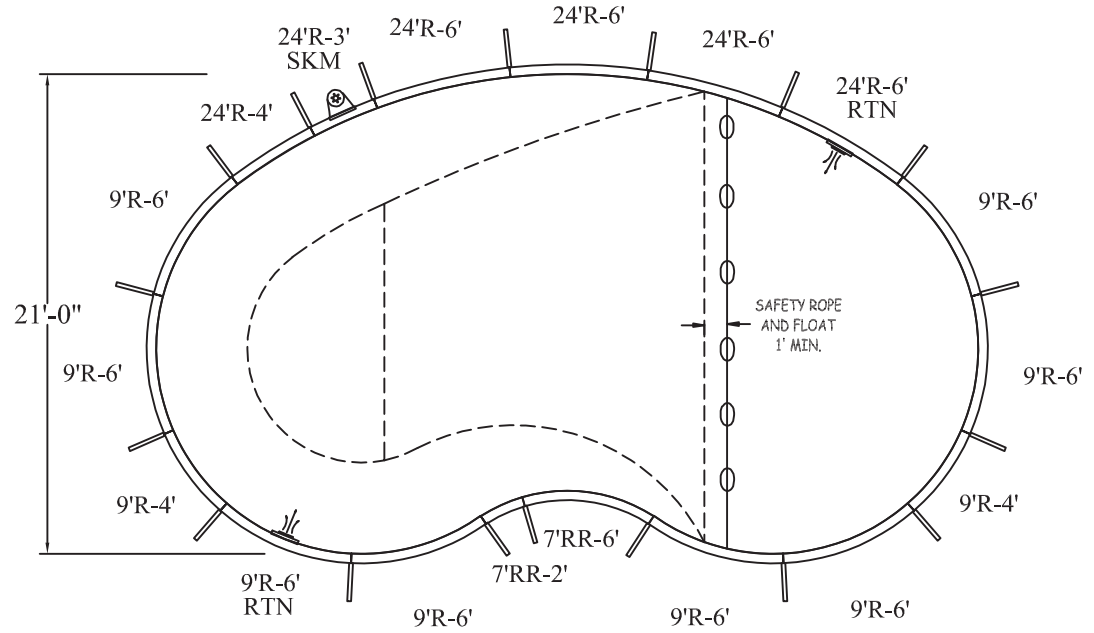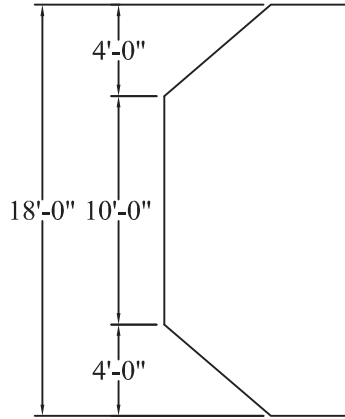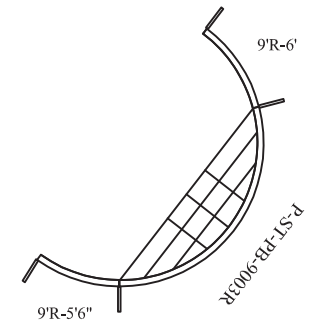

CRESCENT

DATE: 01/01/2019

PERIMETER: 95'-0" LIN.FT.

REVISION:

SURFACE (ft²): 603.2210

SCALE: N.T.S.

LINER (ft²): 648.0000

APPROX. WATER VOLUME: 75 700 LITRES

COVER (ft²): 936.0000 Free Form

ATLAS SERIES


WARNING

SWIMMING POOLS ARE DANGEROUS WHEN USED IMPROPERLY. CONSULT YOUR DEALER FOR INFORMATION ON THE SAFE USE OF SWIMMING POOLS. IT IS THE RESPONSIBILITY OF TOWN OFFICIALS, BUILDERS AND HOME OWNERS TO FOLLOW ALL SAFETY RECOMMENDATIONS OF LOCAL ORDINANCES AND EQUIPMENT MANUFACTURERS FOR DIVING & SLIDING EQUIPMENT REFER TO THE MANUFACTURER'S INSTRUCTIONS TO CORRECTLY POSITION & INSTALL EQUIPMENT.

18-0 X 21-0 X 36-0 LEFT

	A	B	C	D
1	17'-9 3/4"	32'-2 1/2"	31'-0 1/4"	15'-6 3/4"
2	32'-2 1/2"	17'-9 3/4"	15'-6 3/4"	31'-0 1/4"
3	32'-9 1/2"	32'-9 1/2"	20'-0 1/4"	20'-0 1/4"
4	33'-9 1/2"	33'-9 1/2"	20'-1 1/2"	20'-1 1/2"
5	8'-9 3/4"	35'-1 1/4"	38'-11 1/4"	19'-0 1/4"
6	35'-1 1/4"	8'-9 3/4"	19'-0 1/4"	38'-11 1/4"
7	31'-11 1/2"	26'-9 1/2"	16'-7 1/2"	24'-0 3/4"
8	26'-9 1/2"	31'-11 1/2"	24'-0 3/4"	16'-7 1/2"
S1	26'-1 3/4"	14'-3 1/4"	26'-3 1/4"	34'-2 1/2"
S2	34'-4 1/2"	26'-6"	14'-2 3/4"	26'-1 1/2"
H1	12'-5 1/2"	28'-2 1/2"	35'-4 1/2"	24'-8 3/4"
H2	25'-10 3/4"	36'-2 1/2"	28'-0 3/4"	12'-2"
A	-	40'-0"	47'-2"	25'-0"

DIAGONALS	
1 to 2	18'-0"
1 to 3	15'-0"
1 to 4	16'-0"
1 to 5	9'-0"
1 to 6	24'-6"
1 to 7	14'-9"
1 to 8	9'-0"
2 to 3	15'-0"
2 to 4	16'-0"
2 to 5	24'-6"
2 to 6	9'-0"
2 to 7	9'-0"
2 to 8	14'-9"
3 to 4	1'-2 3/4"
3 to 5	24'-0"
3 to 6	24'-0"
3 to 7	6'-0"
3 to 8	6'-0"
4 to 5	25'-0"
4 to 6	25'-0"
4 to 7	7'-0"
4 to 8	7'-0"
5 to 6	28'-10 1/2"
5 to 7	23'-3 1/2"
5 to 8	18'-0"
6 to 7	18'-0"
6 to 8	23'-3 1/2"
7 to 8	7'-7"
S1 to S2	19'-8 3/4"
S1 to H1	14'-0 1/4"
S1 to H2	24'-6 3/4"
S2 to H1	23'-8 1/4"
S2 to H2	14'-0"
H1 to H2	19'-7"

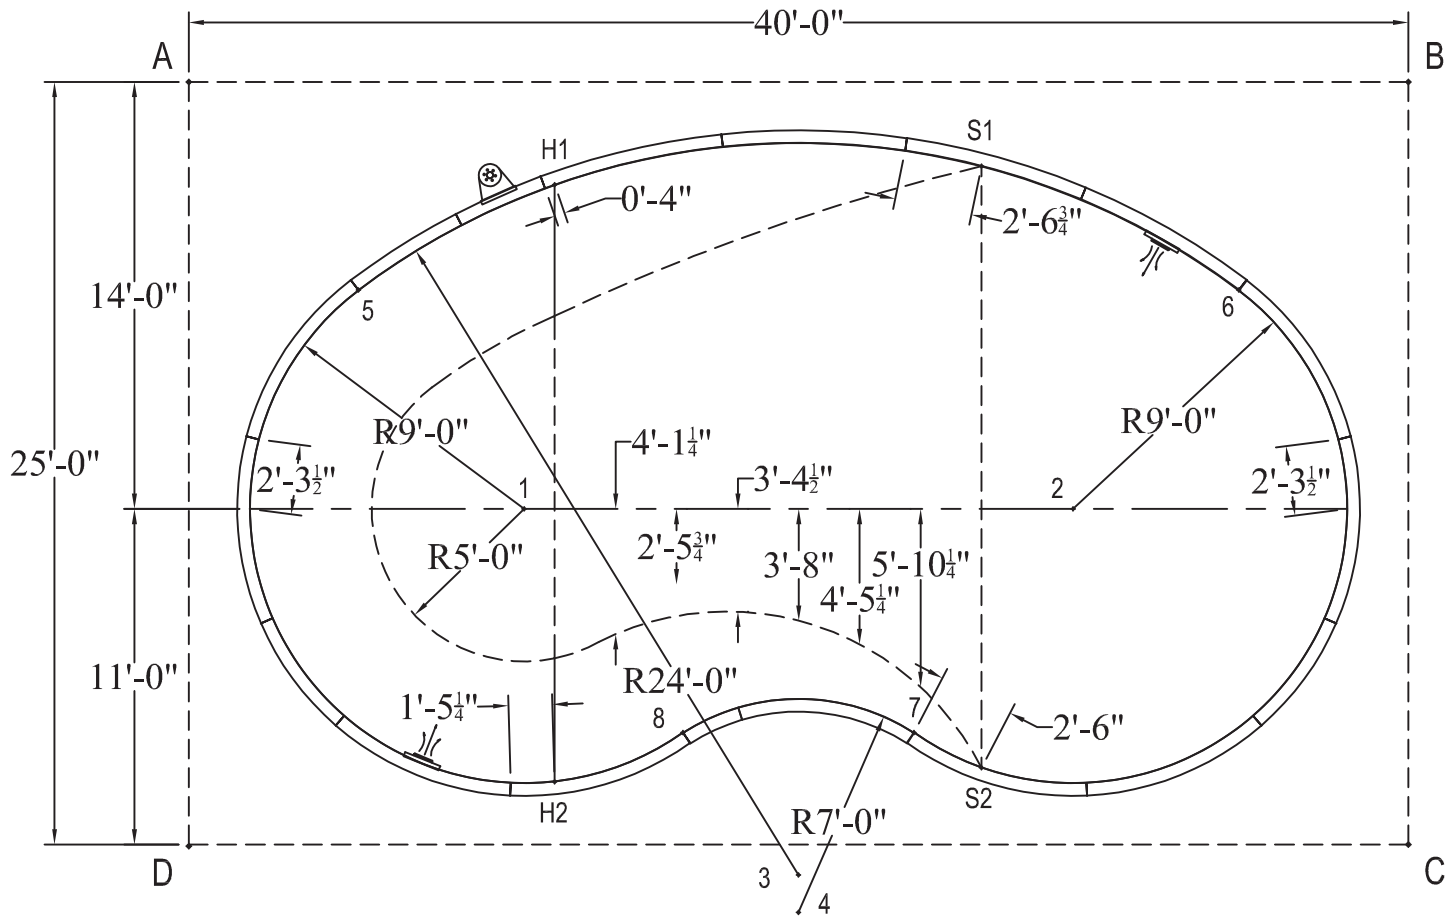

CRESCENT

18-0 X 21-0 X 36-0 LEFT

DATE:01/01/2019

ATLAS SERIES