

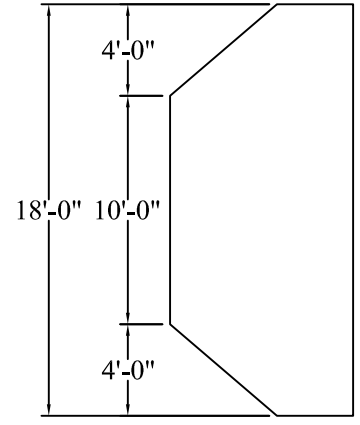


# STEP OPTIONS


## STEP OPTION 1

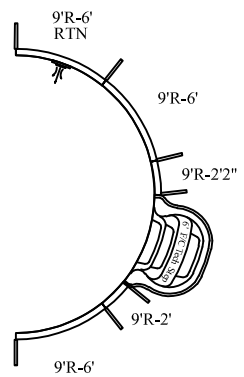



## STEP OPTION 2

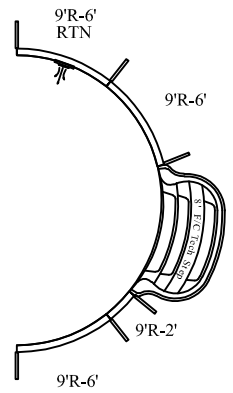

## STEP OPTION 3

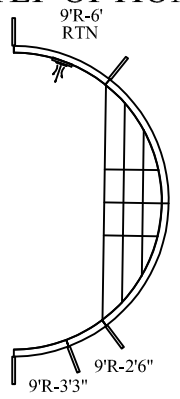

P-ST-PB-9003R

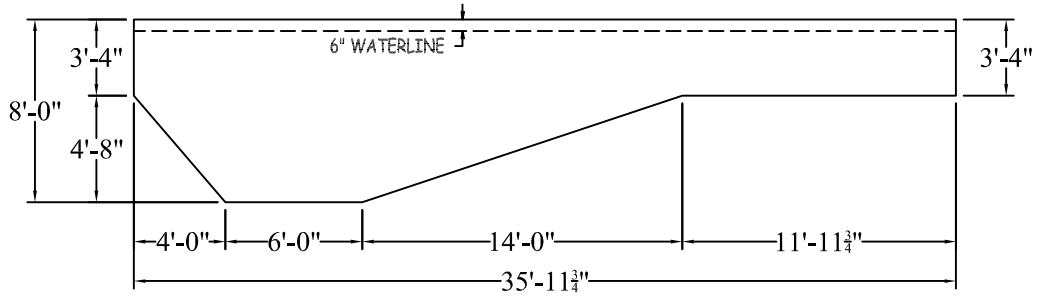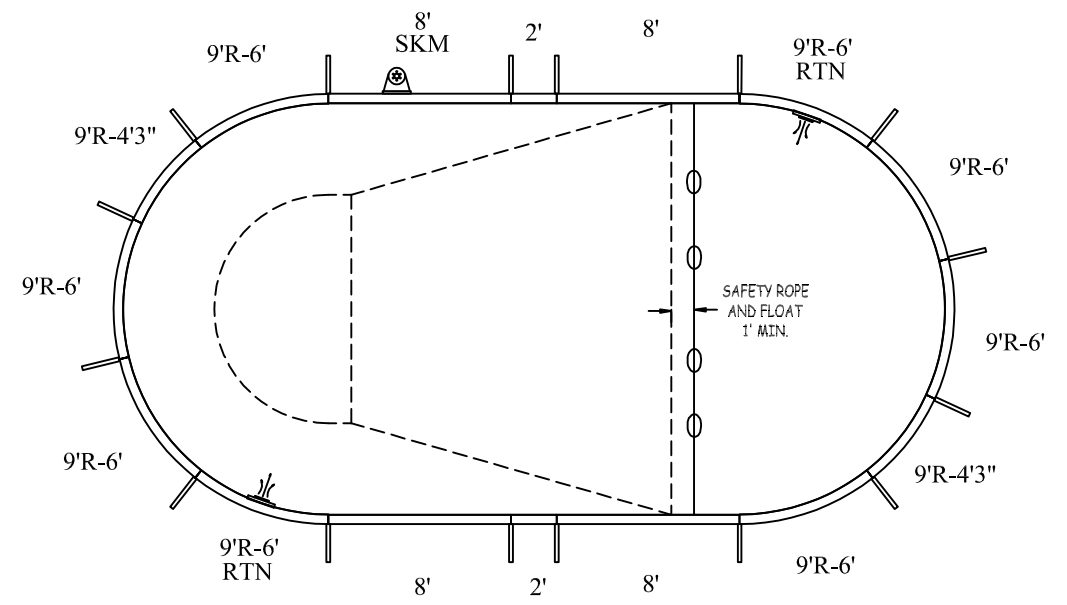

OVAL

18-0 X 36-0

DATE: 01/01/2020

REVISION:

SCALE: N.T.S.

APPROX. WATER VOLUME: 72 700 LITRES

PERIMETER: 92'-6" LIN.FT.

SURFACE (ft<sup>2</sup>): 578.0307

LINER (ft<sup>2</sup>): 648.0000

COVER (ft<sup>2</sup>): 760.0000 Standard


# ATLAS SERIES

### WARNING

SWIMMING POOLS ARE DANGEROUS WHEN USED IMPROPERLY. CONSULT YOUR DEALER FOR INFORMATION ON THE SAFE USE OF SWIMMING POOLS. IT IS THE RESPONSIBILITY OF TOWN OFFICIALS, BUILDERS AND HOME OWNERS TO FOLLOW ALL SAFETY RECOMMENDATIONS OF LOCAL ORDINANCES AND EQUIPMENT MANUFACTURERS. FOR DIVING & SLIDING EQUIPMENT REFER TO THE MANUFACTURER'S INSTRUCTIONS TO CORRECTLY POSITION & INSTALL EQUIPMENT.

	A	B	C	D
1	15'-6 3/4"	31'-0"	31'-0"	15'-6 3/4"
2	31'-0"	15'-6 3/4"	15'-6 3/4"	31'-0"
3	11'-2"	29'-0 3/4"	35'-2 1/2"	22'-9 3/4"
4	29'-0 3/4"	11'-2"	22'-9 3/4"	35'-2 1/2"
5	35'-2 1/2"	22'-9 3/4"	11'-2"	29'-0 3/4"
6	22'-9 3/4"	35'-2 1/2"	29'-0 3/4"	11'-2"
S1	26'-1"	14'-1 1/2"	24'-4 3/4"	32'-9 3/4"
S2	32'-9 3/4"	24'-4 3/4"	14'-1 1/2"	26'-1"
H1	12'-2"	28'-0 1/2"	34'-4 3/4"	23'-4"
H2	23'-4"	34'-4 3/4"	28'-0 1/2"	12'-2"
A	-	39'-11 3/4"	45'-7 1/2"	22'-0"

DIAGONALS	
1 to 2	17'-11 3/4"
1 to 3	9'-0"
1 to 4	20'-1 1/4"
1 to 5	20'-1 1/4"
1 to 6	9'-0"
2 to 3	20'-1 1/4"
2 to 4	9'-0"
2 to 5	9'-0"
2 to 6	20'-1 1/4"
3 to 4	18'-0"
3 to 5	25'-5 1/2"
3 to 6	18'-0"
4 to 5	18'-0"
4 to 6	25'-5 1/2"
5 to 6	18'-0"
S1 to S2	18'-0"
S1 to H1	14'-0"
S1 to H2	22'-9 3/4"
S2 to H1	22'-9 3/4"
S2 to H2	14'-0"
H1 to H2	18'-0"

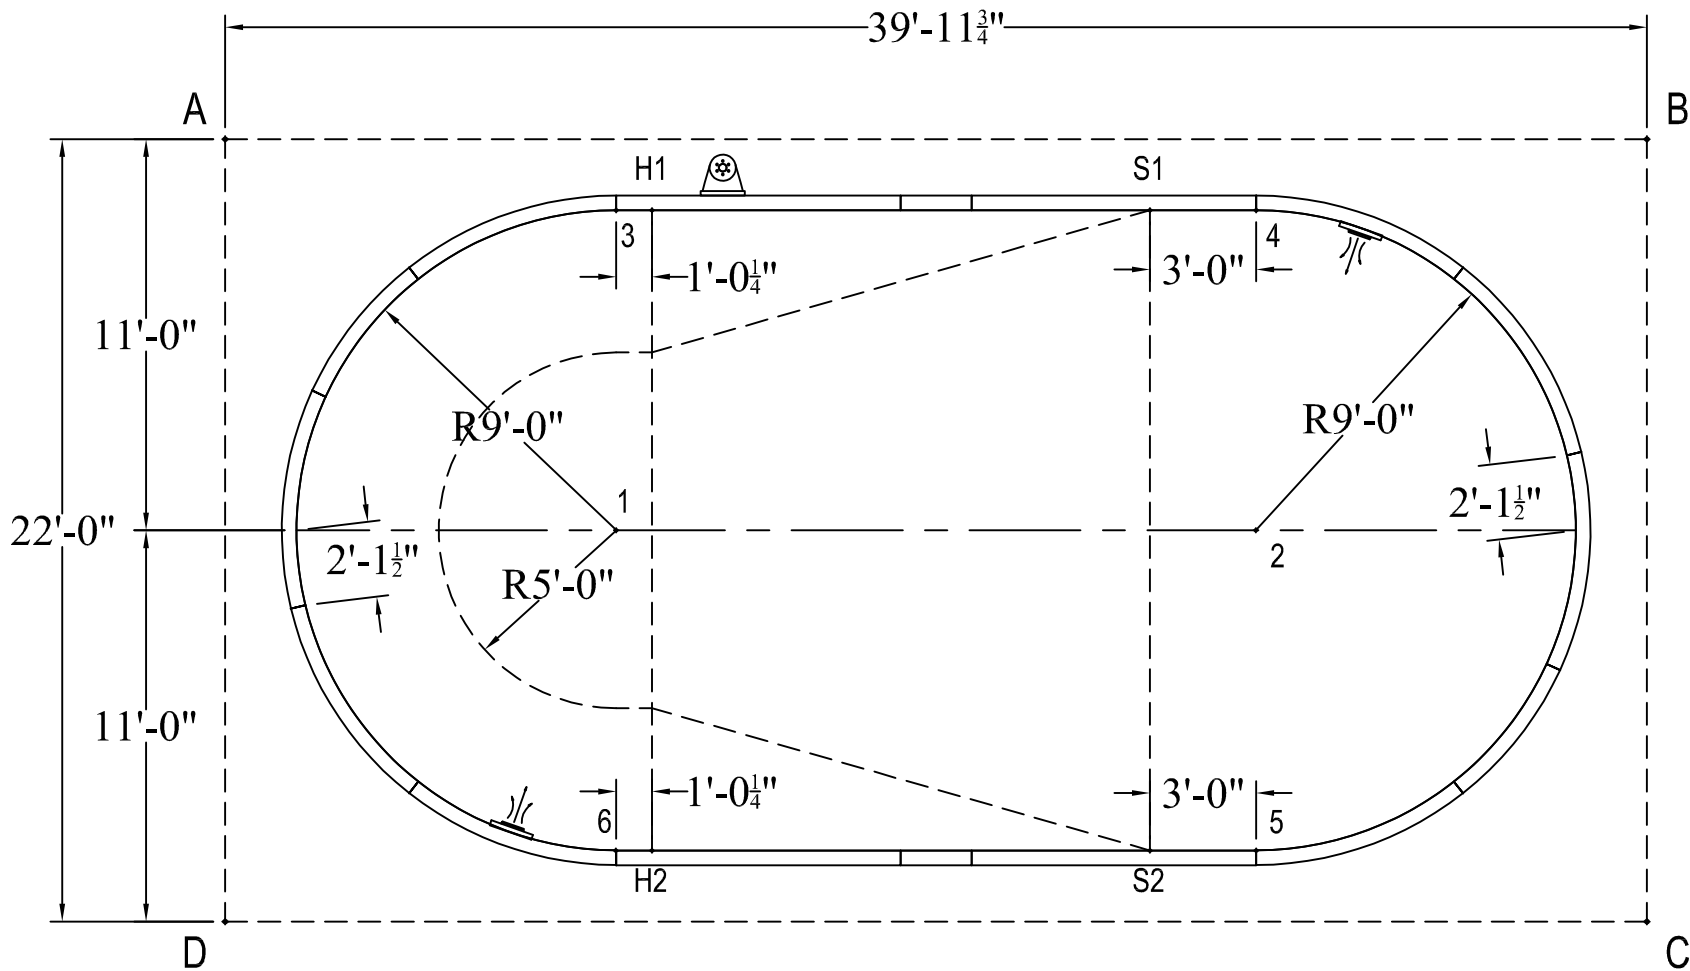

OVAL

18-0 X 36-0

DATE: 01/01/2020

ATLAS SERIES